



1 Weather-Proofed Seismic Gap Between Structures

scale: 1" = 1'-0"

Wall: (Plan)

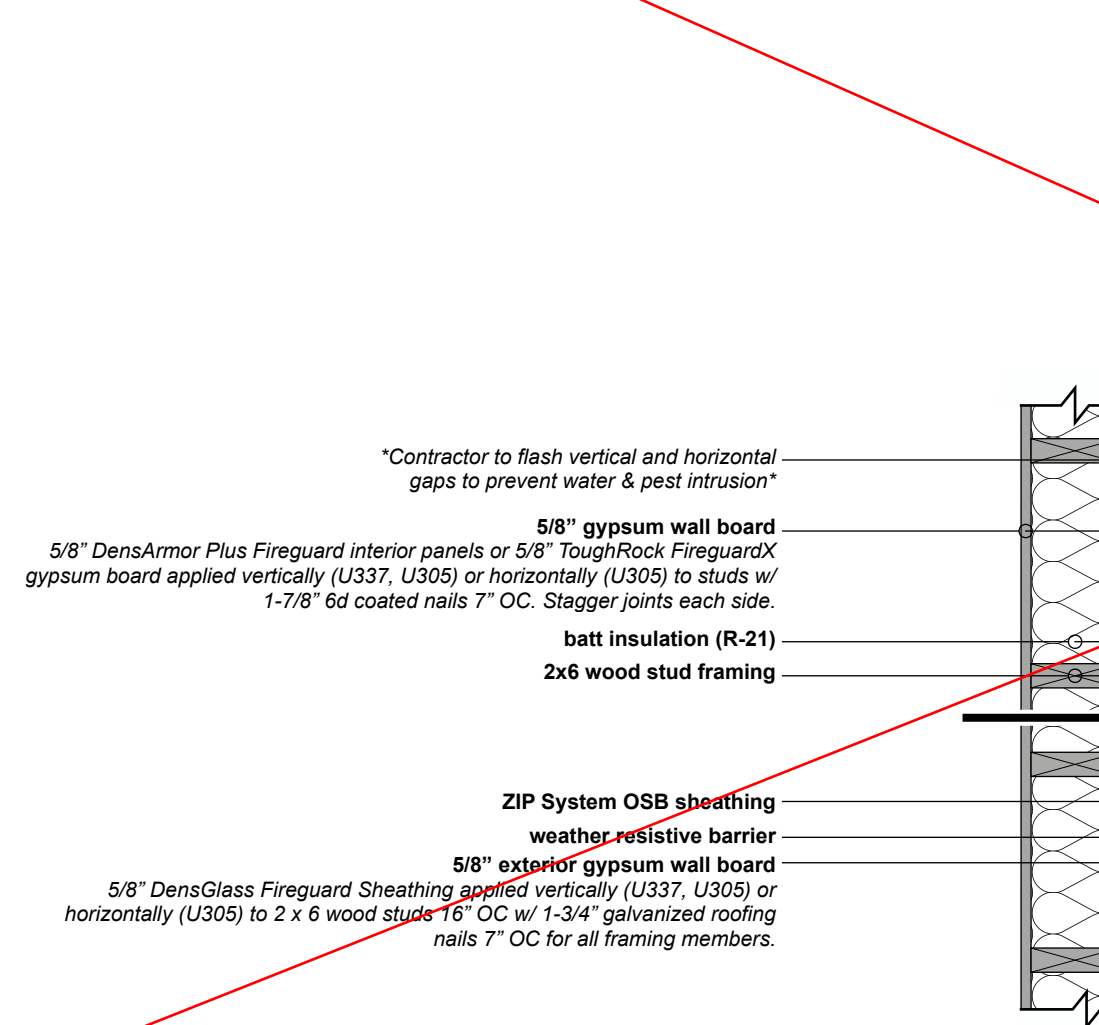

Wall: (Section)

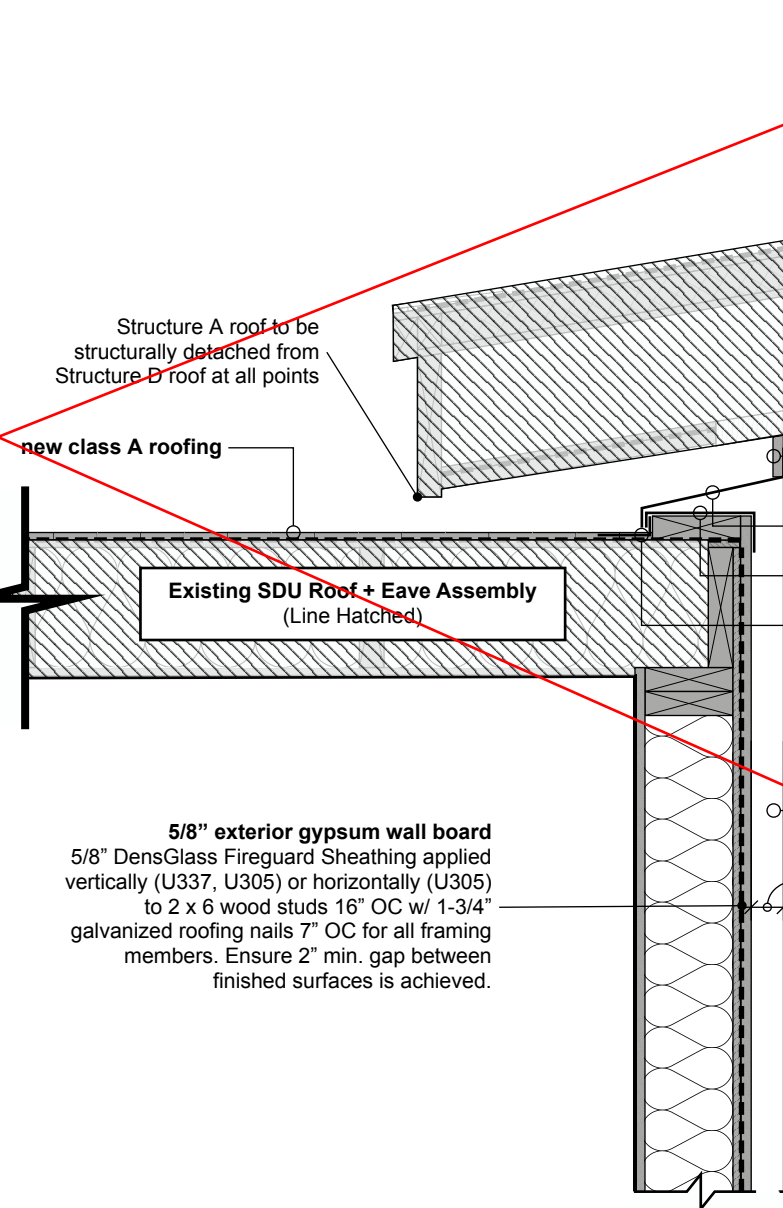


2 Pocket Door in 2x4 Framing

scale: 1" = 1'-0"


Wall:

R-Value	n/a
Fire Rating	n/a
STC	n/a

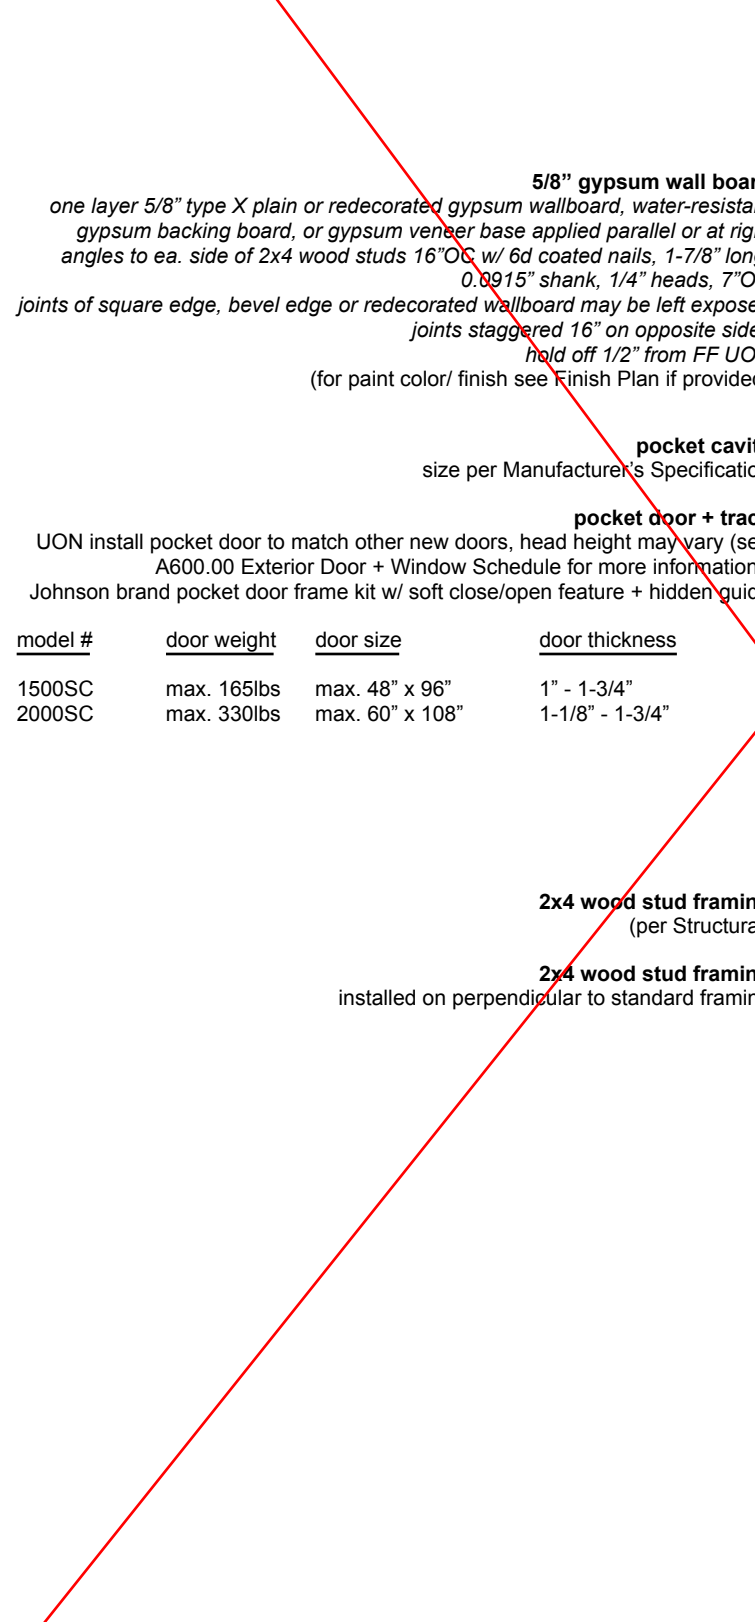


3 Interior Pony Wall

scale: 1" = 1'-0"

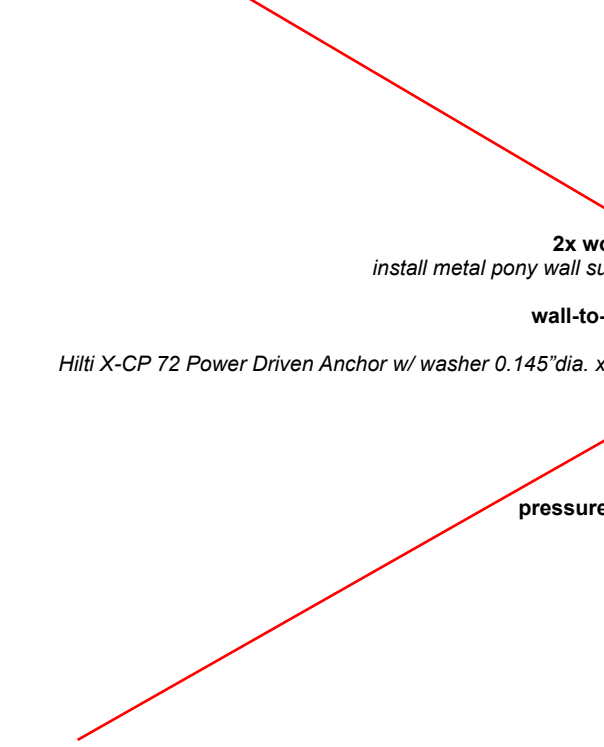


4 Dry Well Detail

scale: 1" = 1'-0"

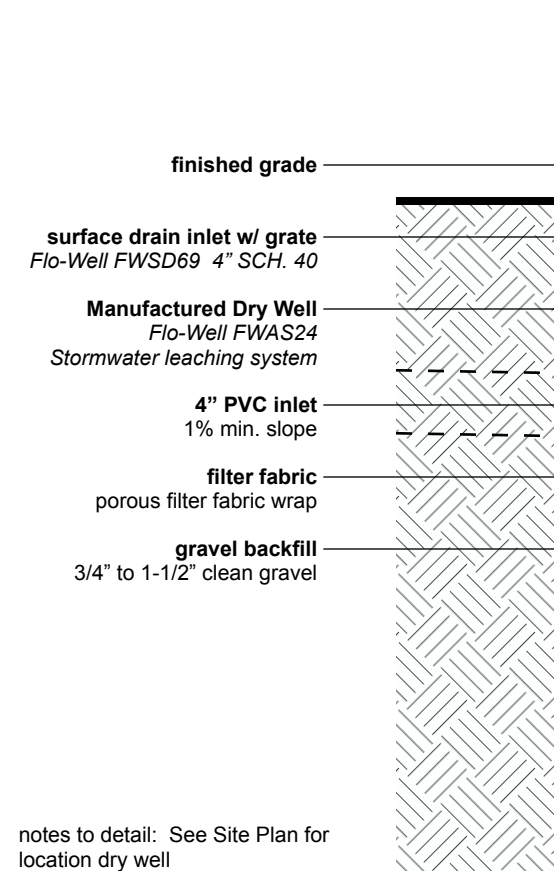


5 Typical Shrub Planting Detail

scale: 1" = 1'-0"

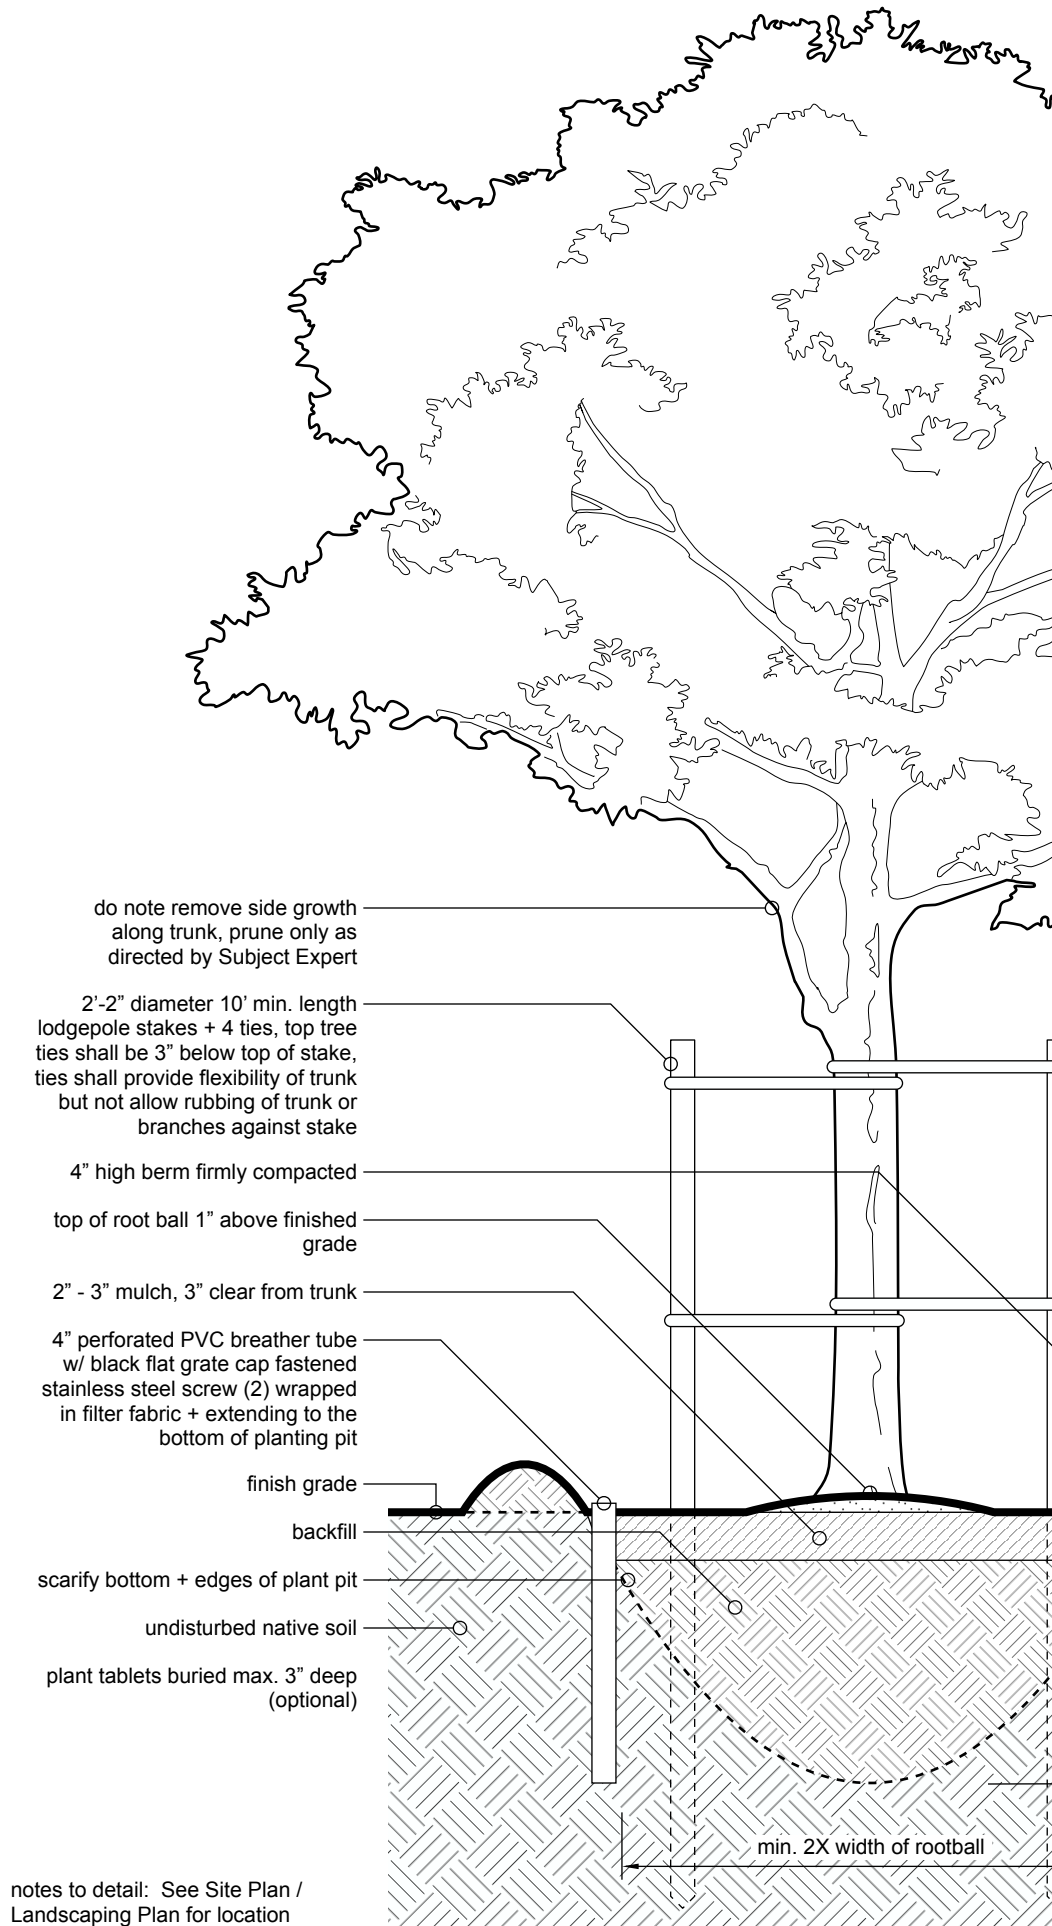



10/21/2025, 11:13:38 AM
PRJ-1103761
Hamza Almalah

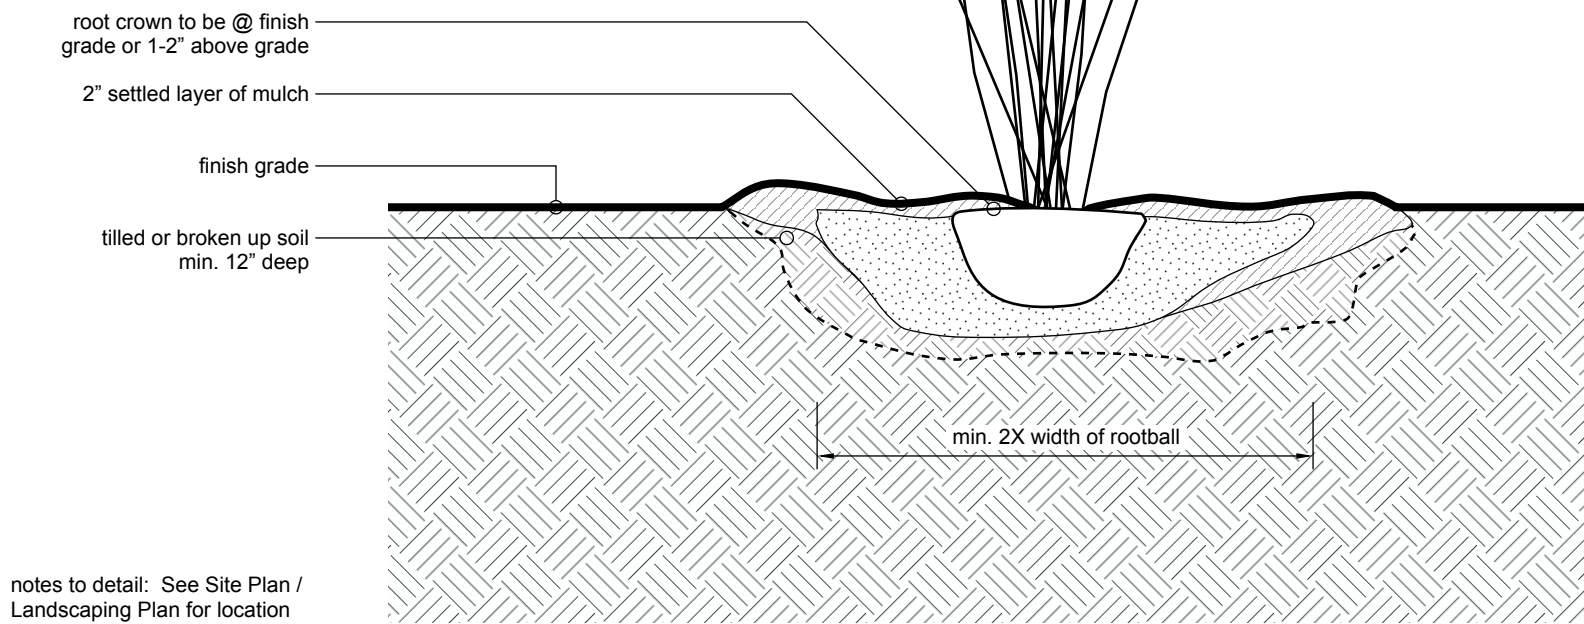

notes to detail: See Site Plan / Landscaping Plan for location

6 Typical Tree Planting + Staking Detail

scale: 1" = 1'-0"

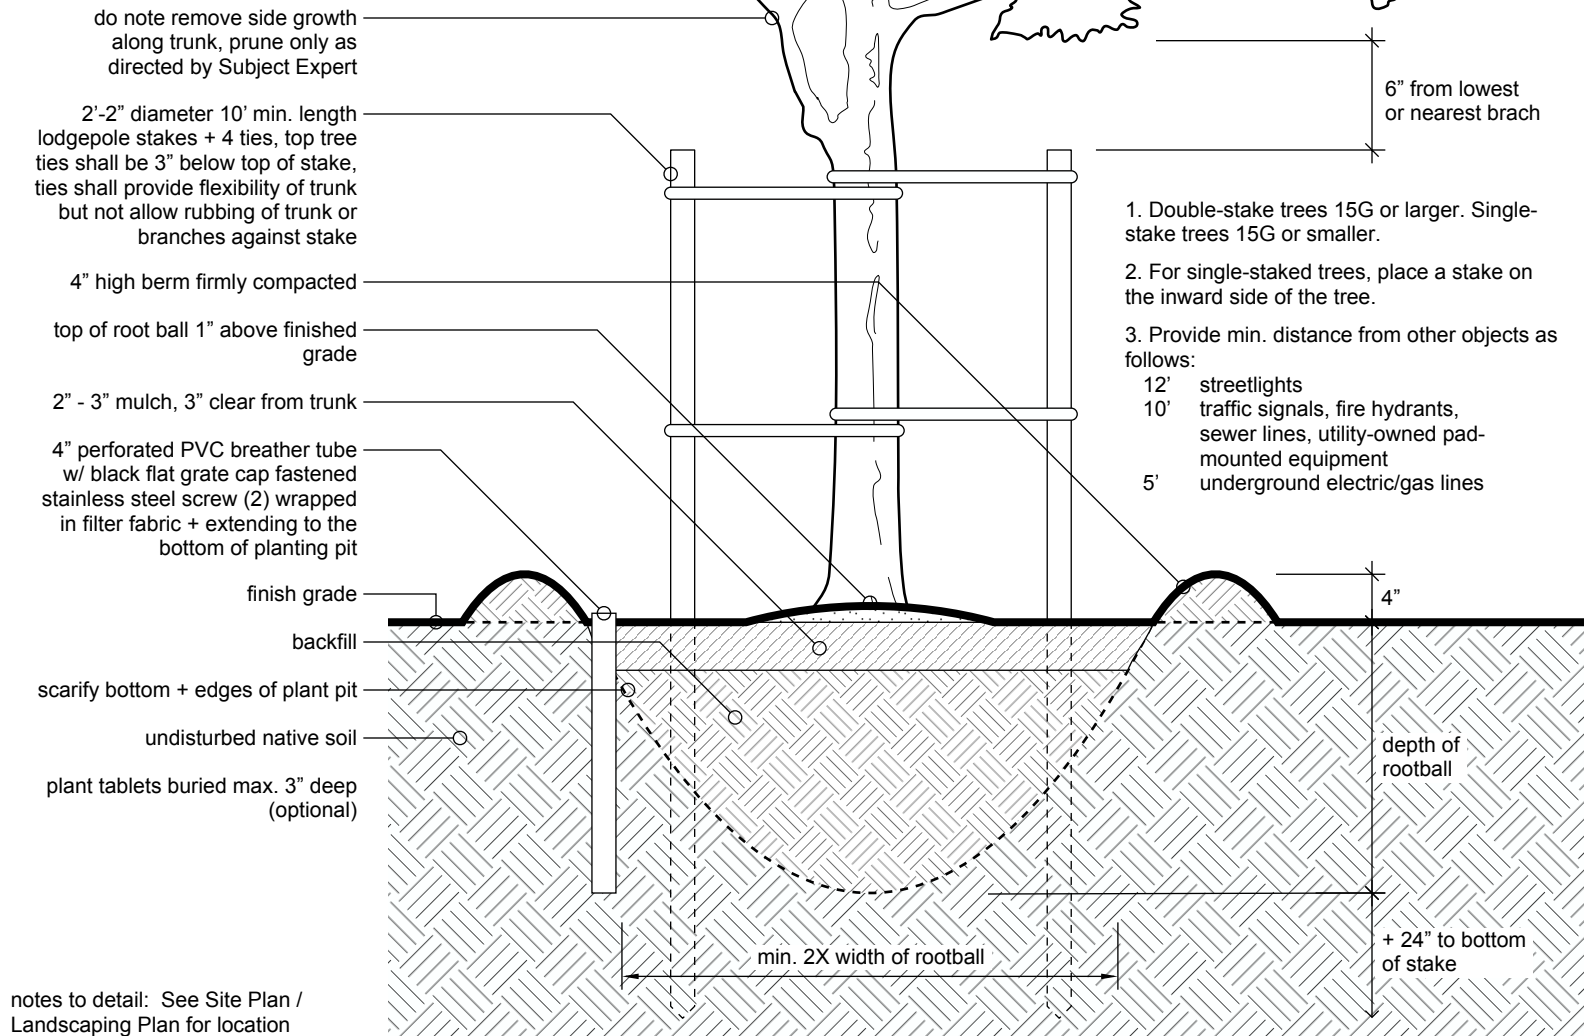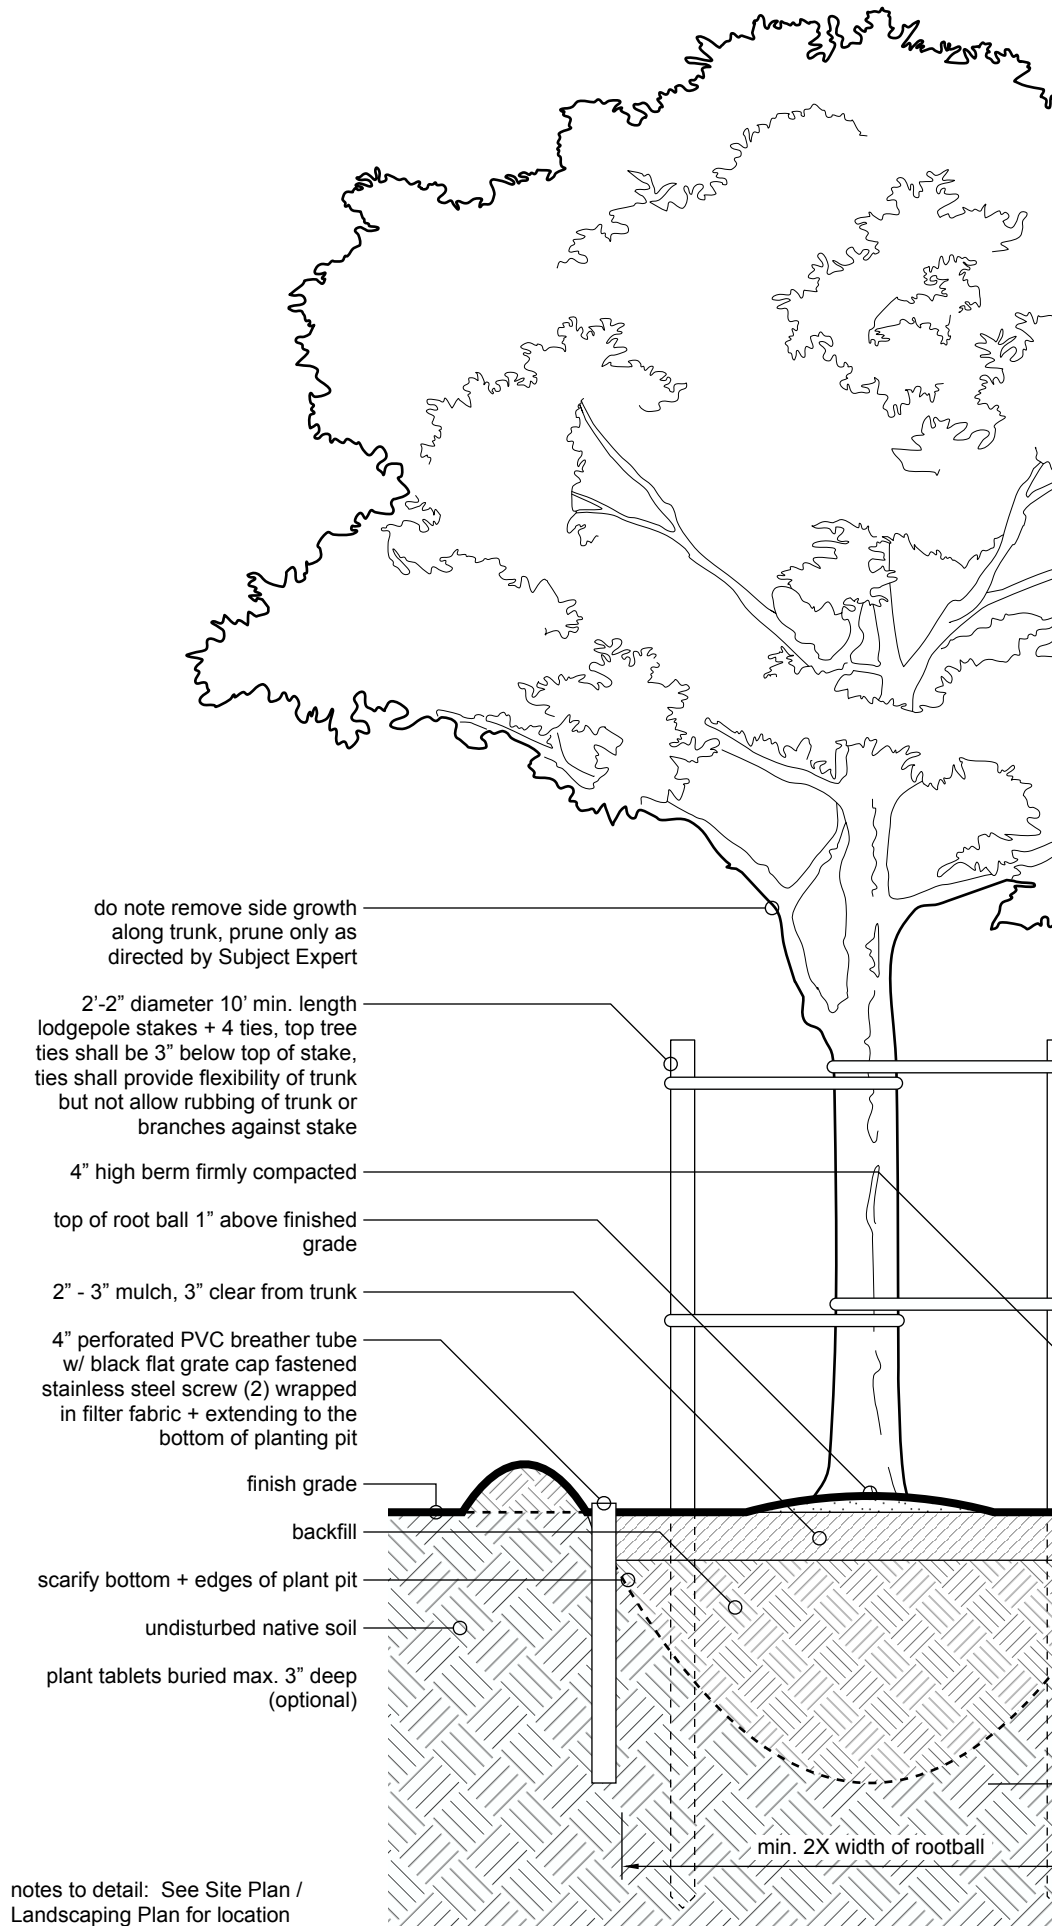

notes to detail: See Site Plan / Landscaping Plan for location

