



Request For Information (RFI) form

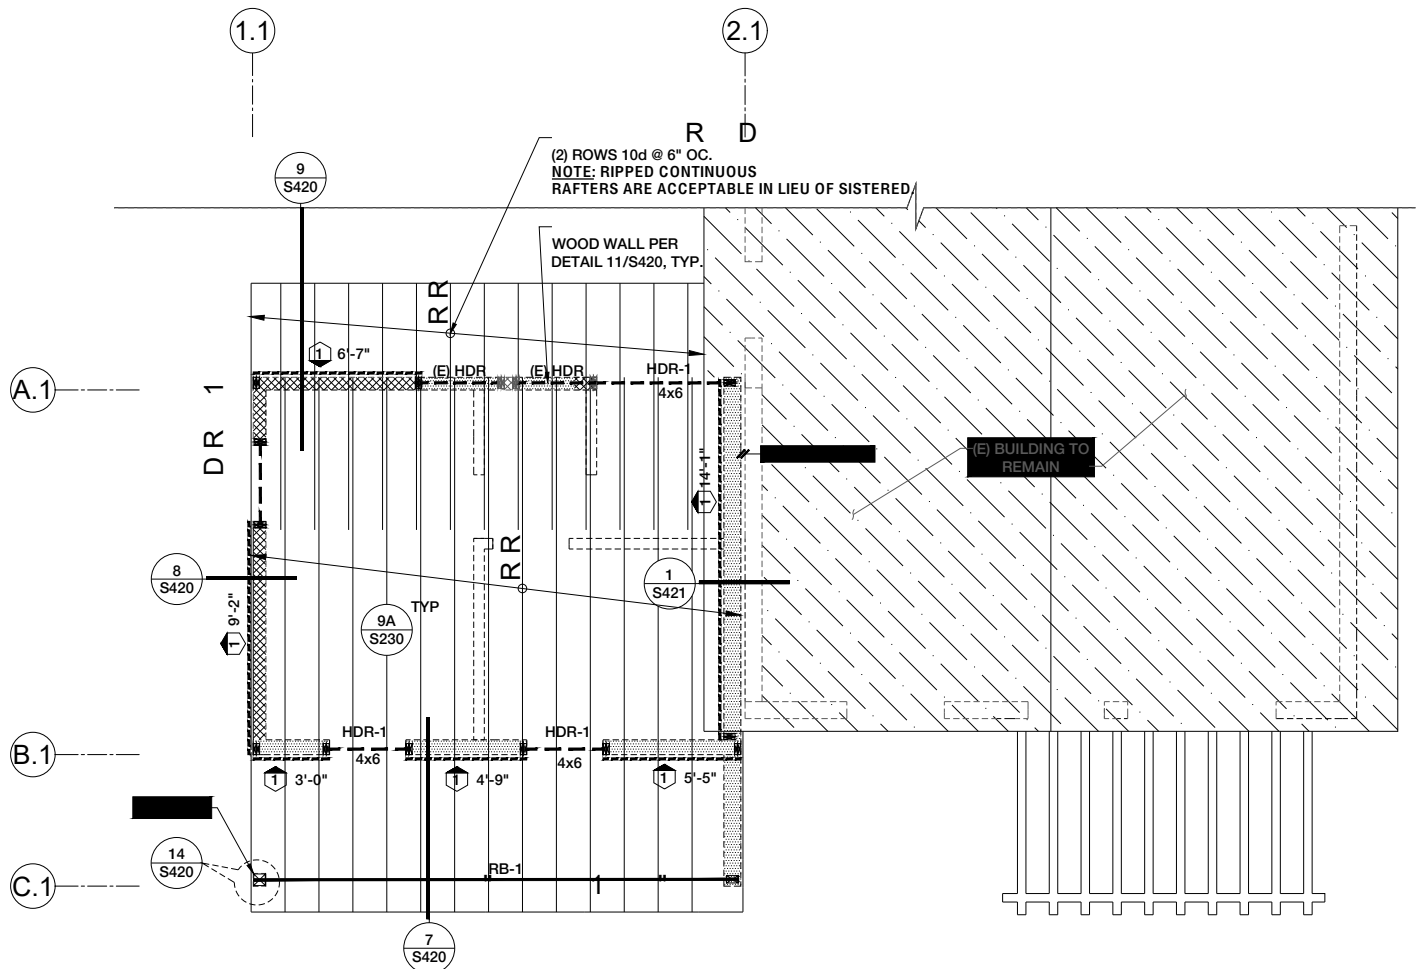

TO BE FILLED OUT BY CONTRACTOR / OWNER'S AGENT	RFI number:	
	RFI description:	
	RFI date:	
	provide annotated floor plan circling areas where RFI situation is located (use sequential sheet(s) as needed)	
	submitted by:	
company name:		

TO BE FILLED OUT BY ARCHITECT / ENGINEER	RFI response:	
	response date:	
	name + title:	
	company name:	

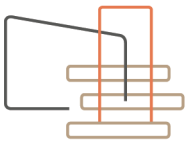

FRAMING SCHEDULE

RR-3	2x8 @ 16" OC
RR-4	2x6 @ 16" OC



2

STRUCTURE A ADU-ROOF FRAMING PLAN

1/4" = 1'-0"
DO NOT SCALE PLANS FOR CONSTRUCTION
DIMENSIONS. ALL CONSTRUCTION DIMENSIONS
MUST BE VERIFIED WITH THE ARCH. PLANS.




LUNA ADU'S DEVELOPMENT

New Addresses 3310, 3316, 3318 Luna Ave w/ self-assigned
unit designations (1+2)
Existing Addresses 3312, 3314
San Diego, CA 92117

STRUCTURE A ADU-ROOF
FRAMING PLAN

Project No: 24090130
Date: MAY 06, 2026
Engineer: PEI

S321

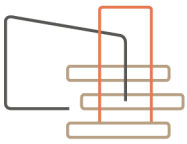


PATTERSON
ENGINEERING
INC.

SD 928 Fort Stockton Dr, Suite 201, San Diego, CA 92103

ATX 3908 Avenue B, Classroom 307, Austin, TX 78751

o | 858.605.0937 pattersoneng.com

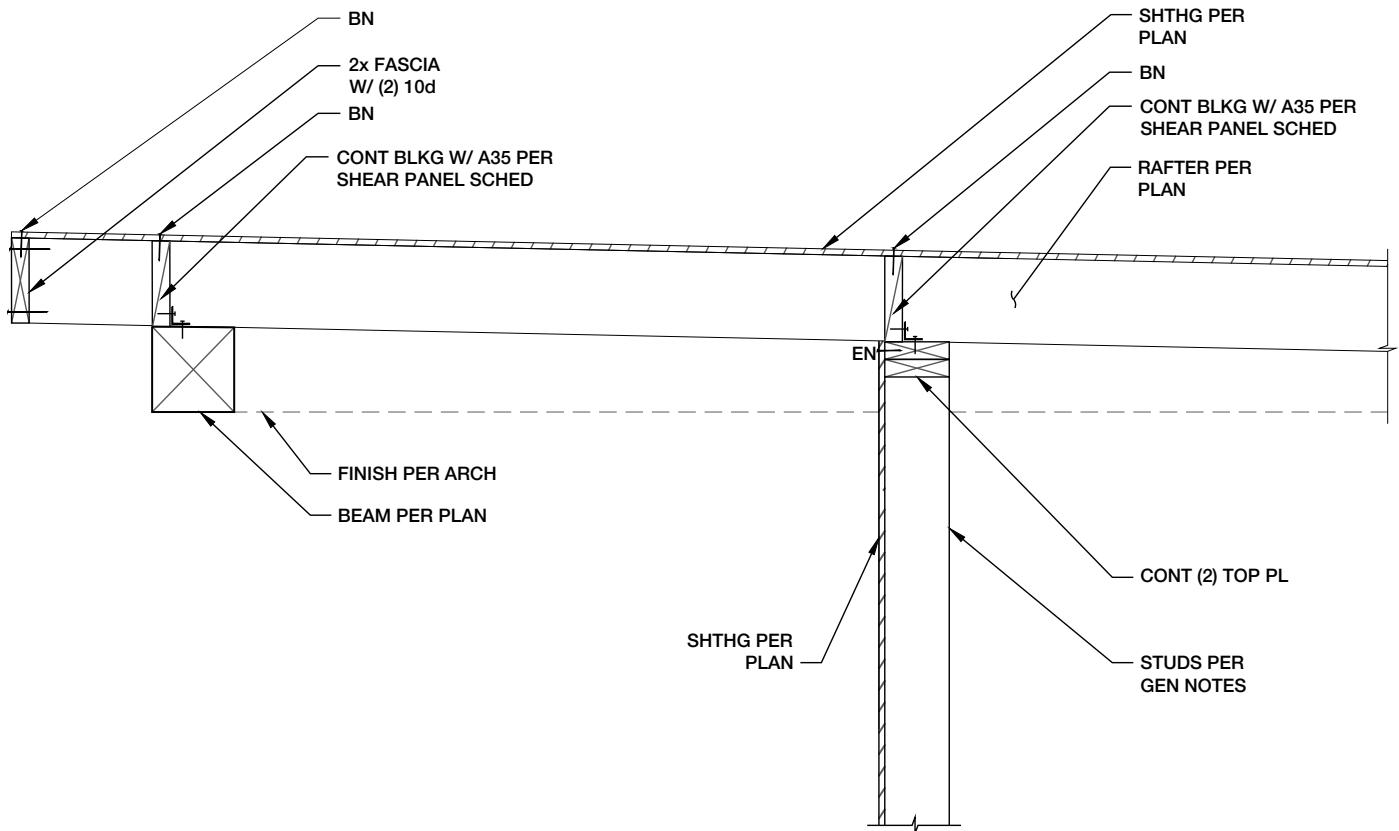

ROOF FRAMING

1"=1'-0"





LUNA ADU'S DEVELOPMENT

New Addresses 3310, 3316, 3318 Luna Ave w/ self-assigned
unit designations (1+2)
Existing Addresses 3312, 3314
San Diego, CA 92117

ROOF FRAMING

Project No: 24090130
Date: MAY 06, 2026
Engineer: PEI

S420

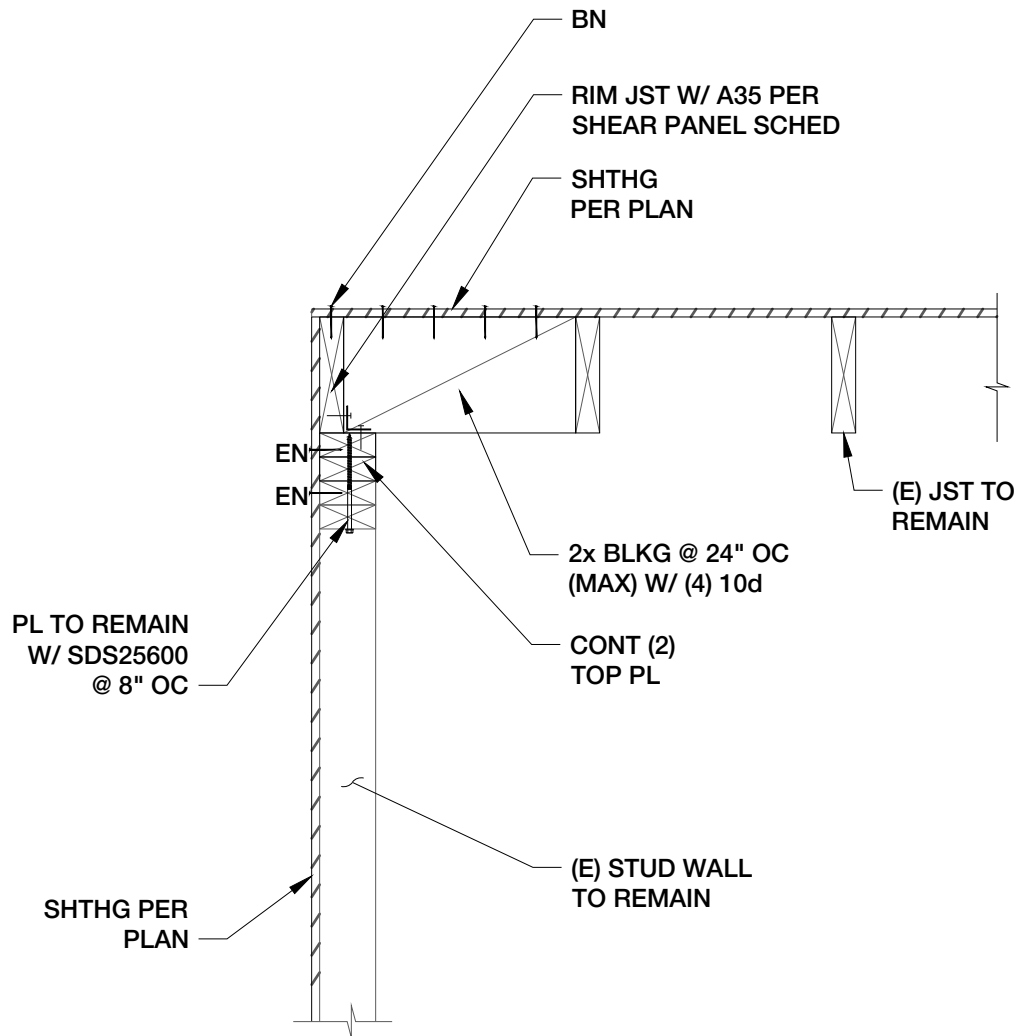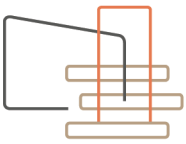

8





LUNA ADU'S DEVELOPMENT

New Addresses 3310, 3316, 3318 Luna Ave w/ self-assigned
unit designations (1+2)
Existing Addresses 3312, 3314
San Diego, CA 92117

ROOF FRAMING

Project No: 24090130
Date: MAY 06, 2026
Engineer: PEI

S420

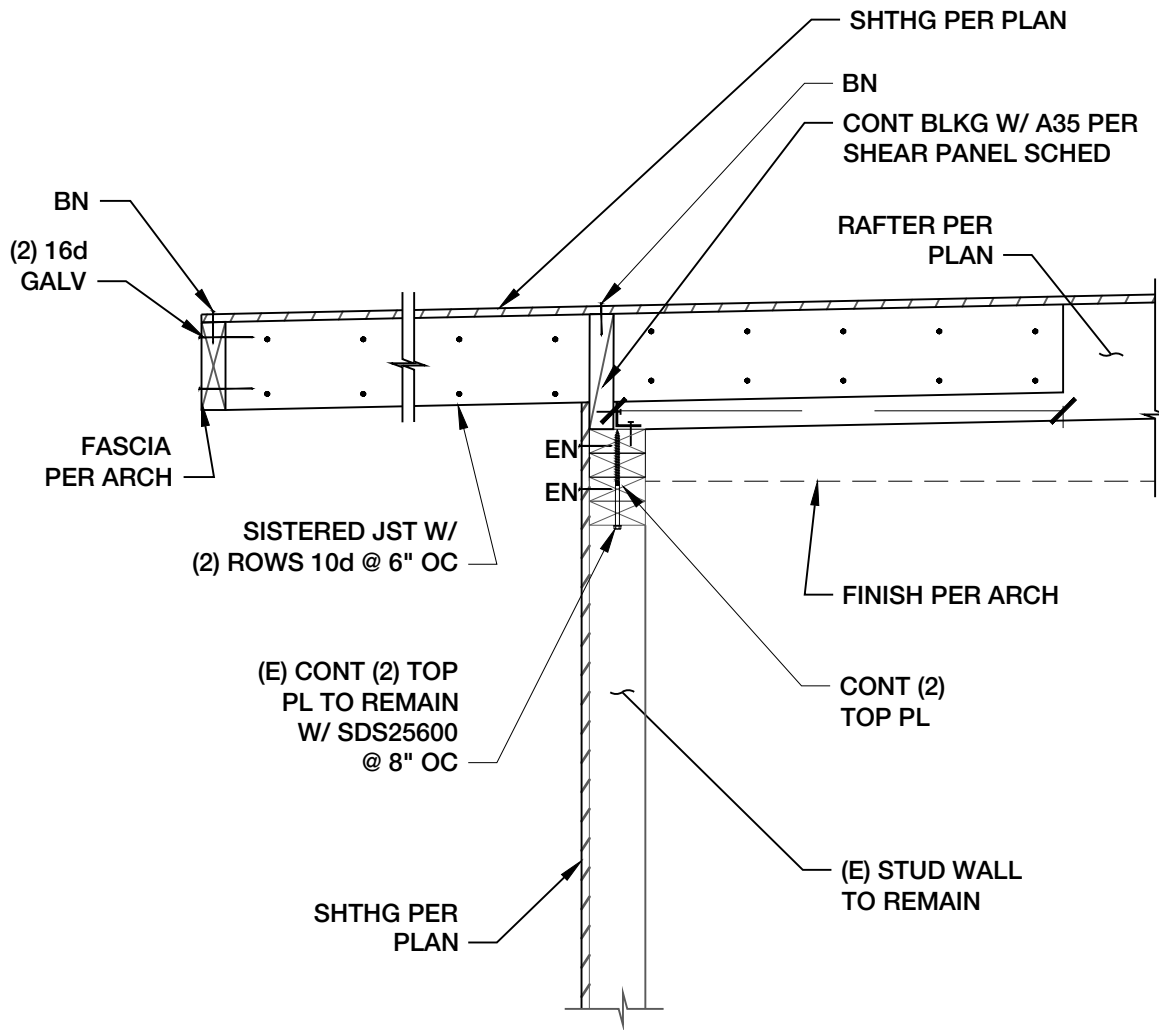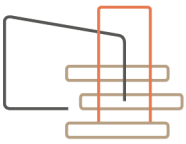

9





LUNA ADU'S DEVELOPMENT

New Addresses 3310, 3316, 3318 Luna Ave w/ self-assigned unit designations (1+2)
Existing Addresses 3312, 3314
San Diego, CA 92117

ROOF FRAMING

Project No: 24090130
Date: MAY 06, 2026
Engineer: PEI

S420

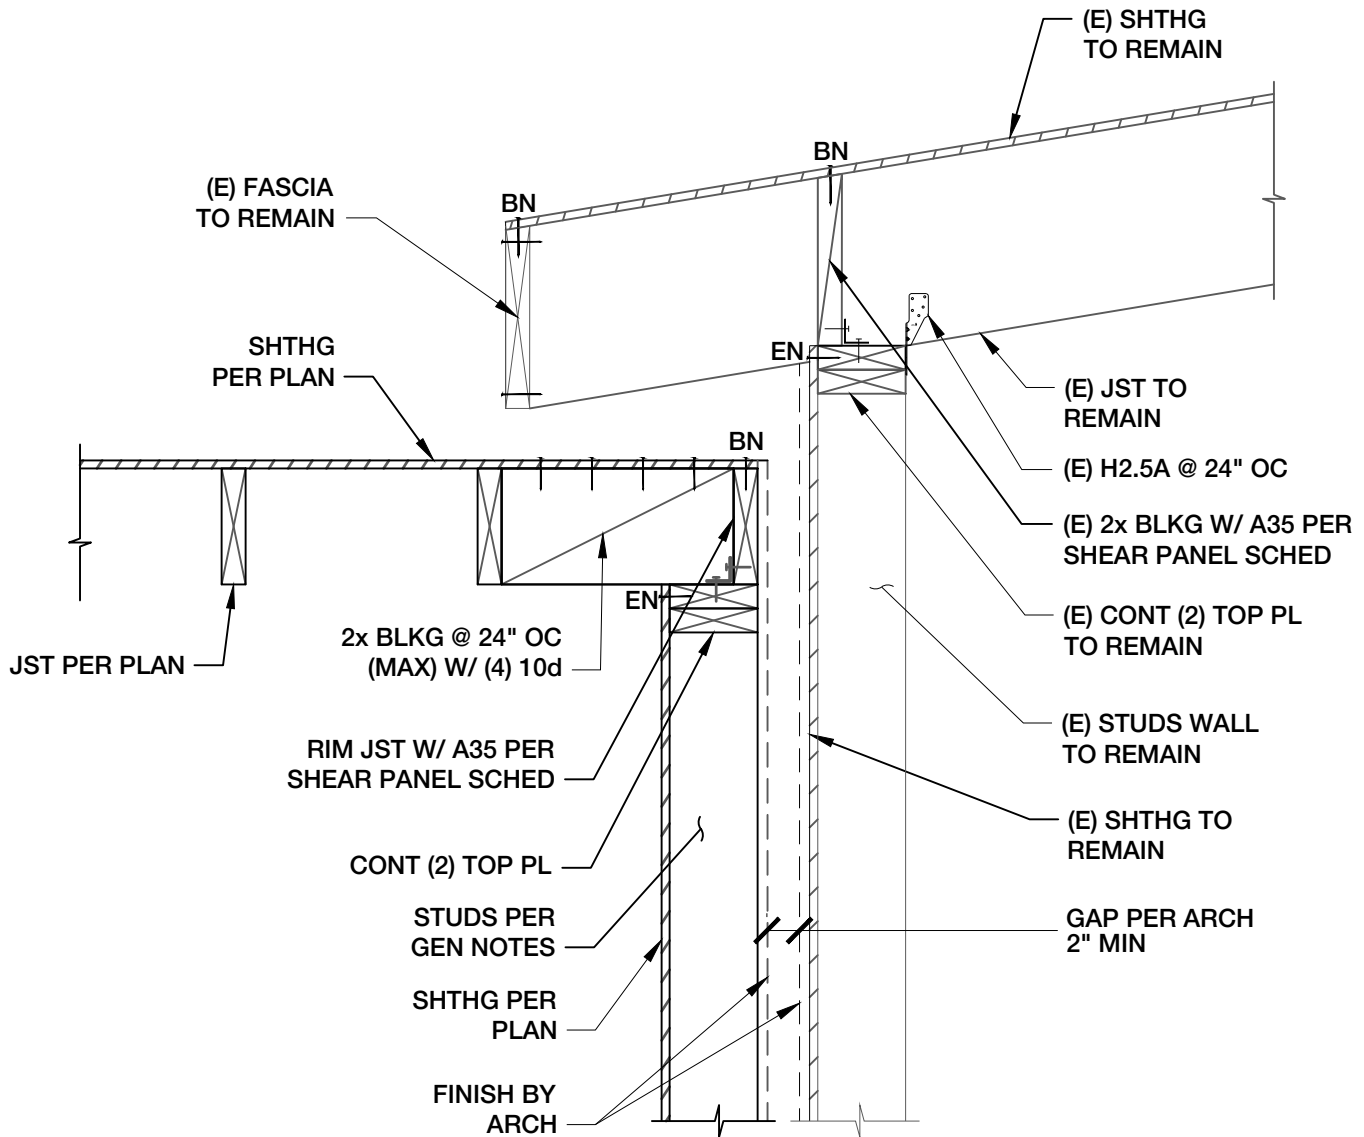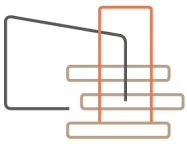

ROOF FRAMING

1"=1'-0"

1



LUNA ADU'S DEVELOPMENT

New Addresses 3310, 3316, 3318 Luna Ave w/ self-assigned unit designations (1+2)
Existing Addresses 3312, 3314
San Diego, CA 92117

ROOF FRAMING

Project No: 24090130
Date: MAY 06, 2026
Engineer: PEI

S421